


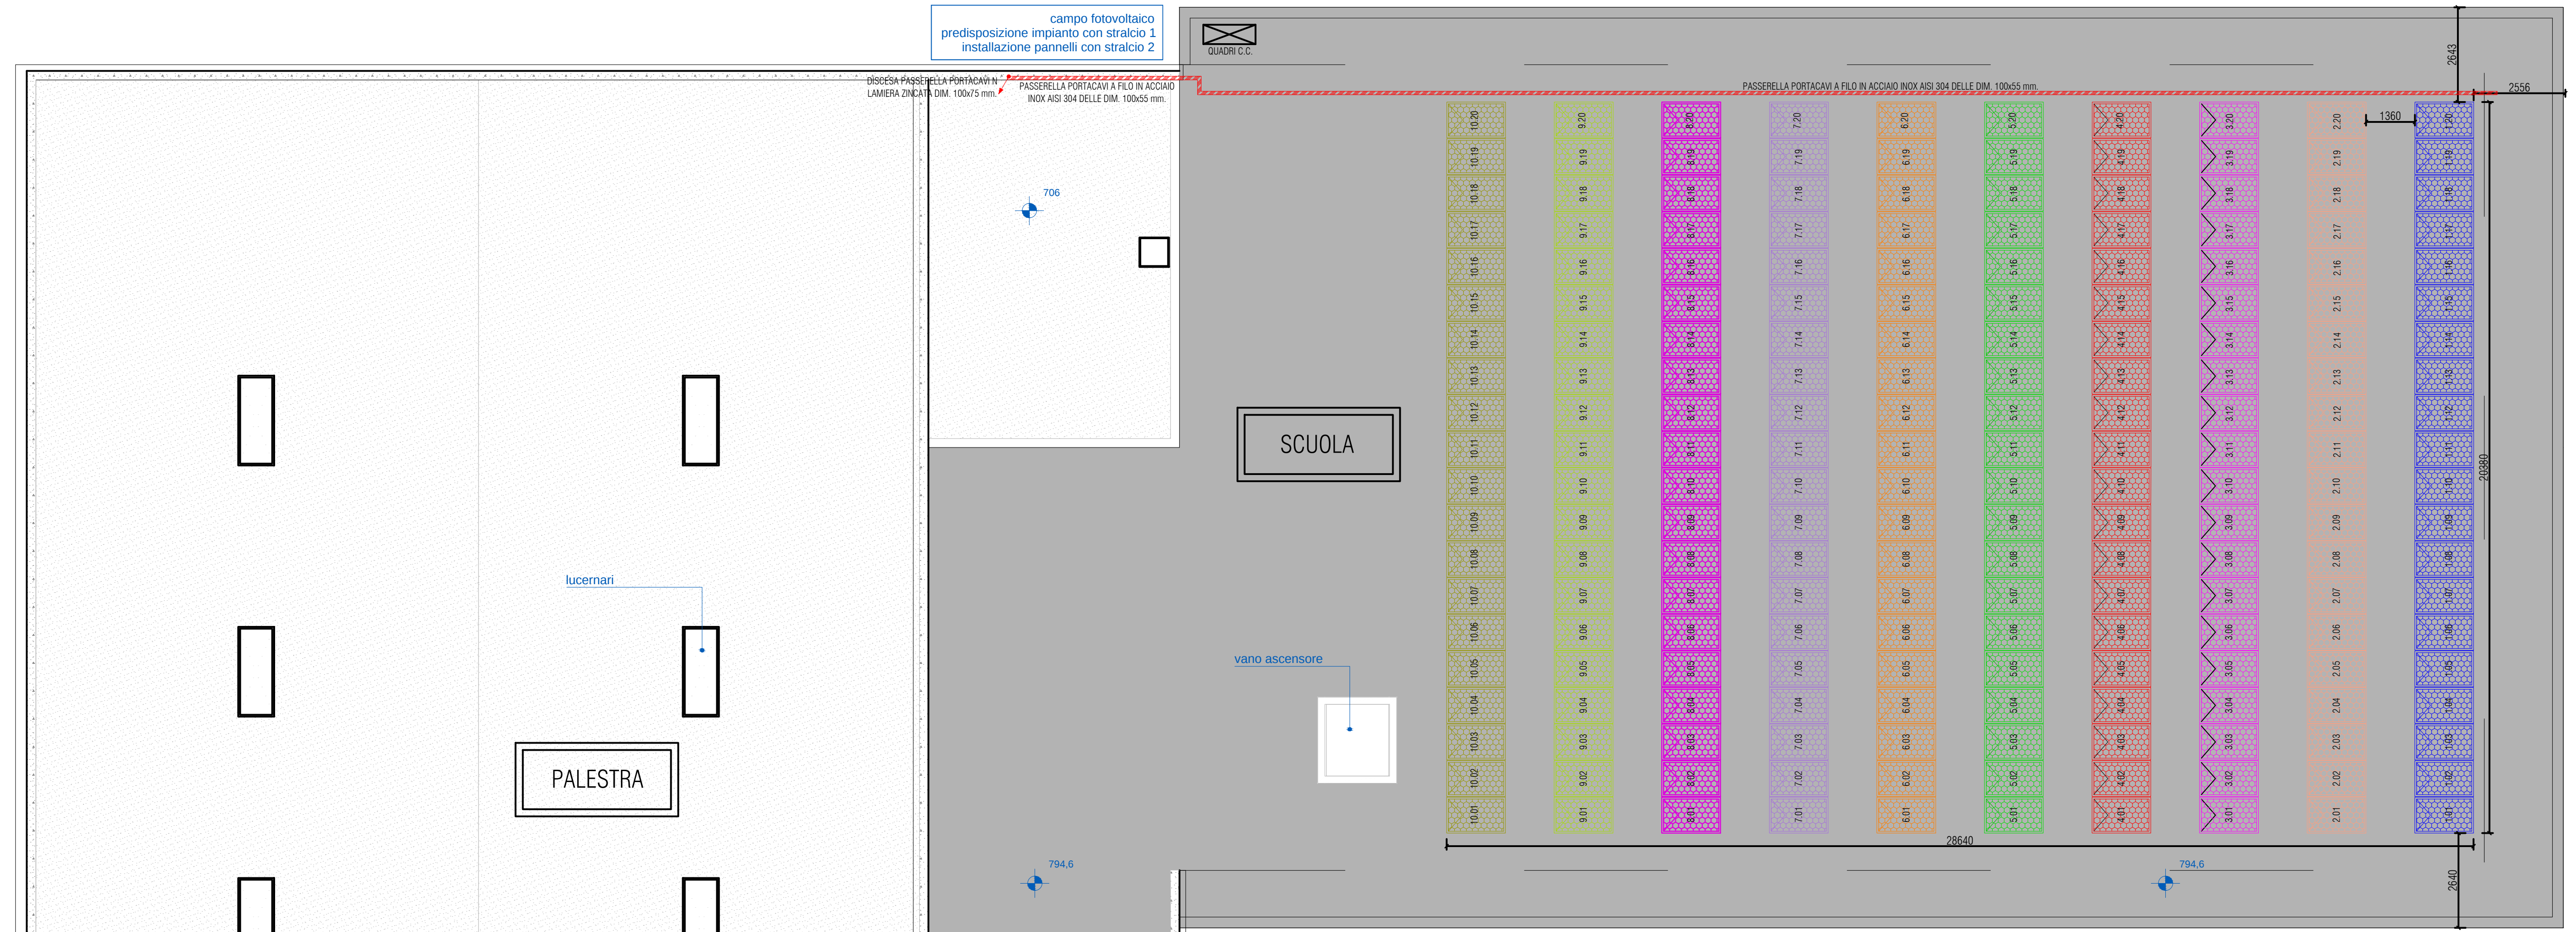

PLANIMETRIA

1:100

